



**Notes**  
 All details are indicative only. All dimensions to be checked on site by contractor prior to commencement of works. Any discrepancies in drawings to be reported to Philips Surveyors LLP.

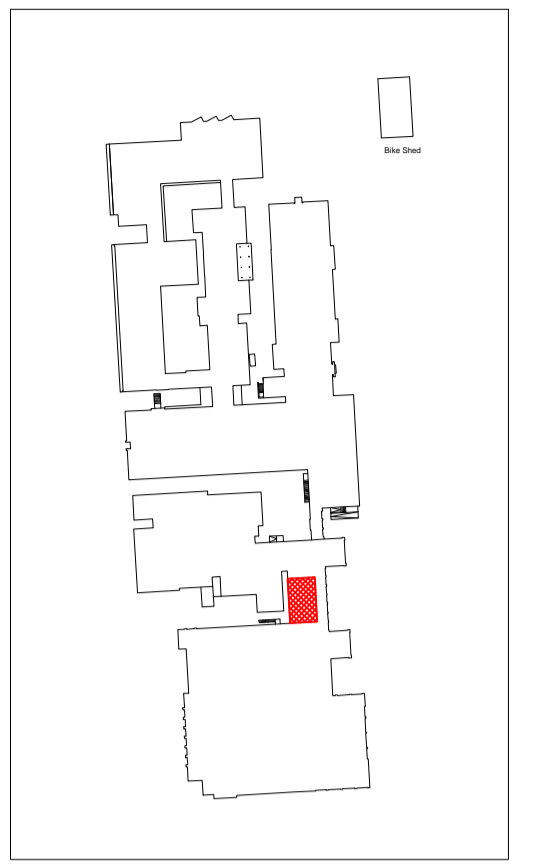

SITE PLAN - NOT TO SCALE

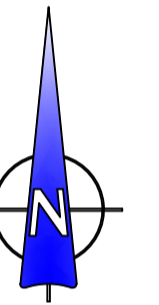

Rev.	Amendments	Date	Drw.

**PS PHILIPS SURVEYORS**  
 BUILDING SURVEYORS, DESIGNERS & CONSULTANTS

PHILIPS SURVEYORS LLP, THE OLD COACH HOUSE, 78 LOWER STREET, PULBOROUGH, WEST SUSSEX, RH20 2AA  
 TEL 01798 873222 FAX 01798 873444  
 EMAIL INFO@PHILIPS-SURVEYORS.CO.UK  
 WWW.PHILIPSCONTRACTORSURVEYORS.CO.UK




CLIENT:  
 WORTHING HIGH SCHOOL

PROJECT:  
 WORTHING HIGH SCHOOL

DRAWING TITLE:  
 GROUND FLOOR PLAN  
 NEW TOILETS


DRAWN: THR	JOB NO: 2099	SCALE: 1:50, 1:25 @A1
CHECKED: WRC	DRAWING NO: FE01	REV:
DATE: MAY 17		

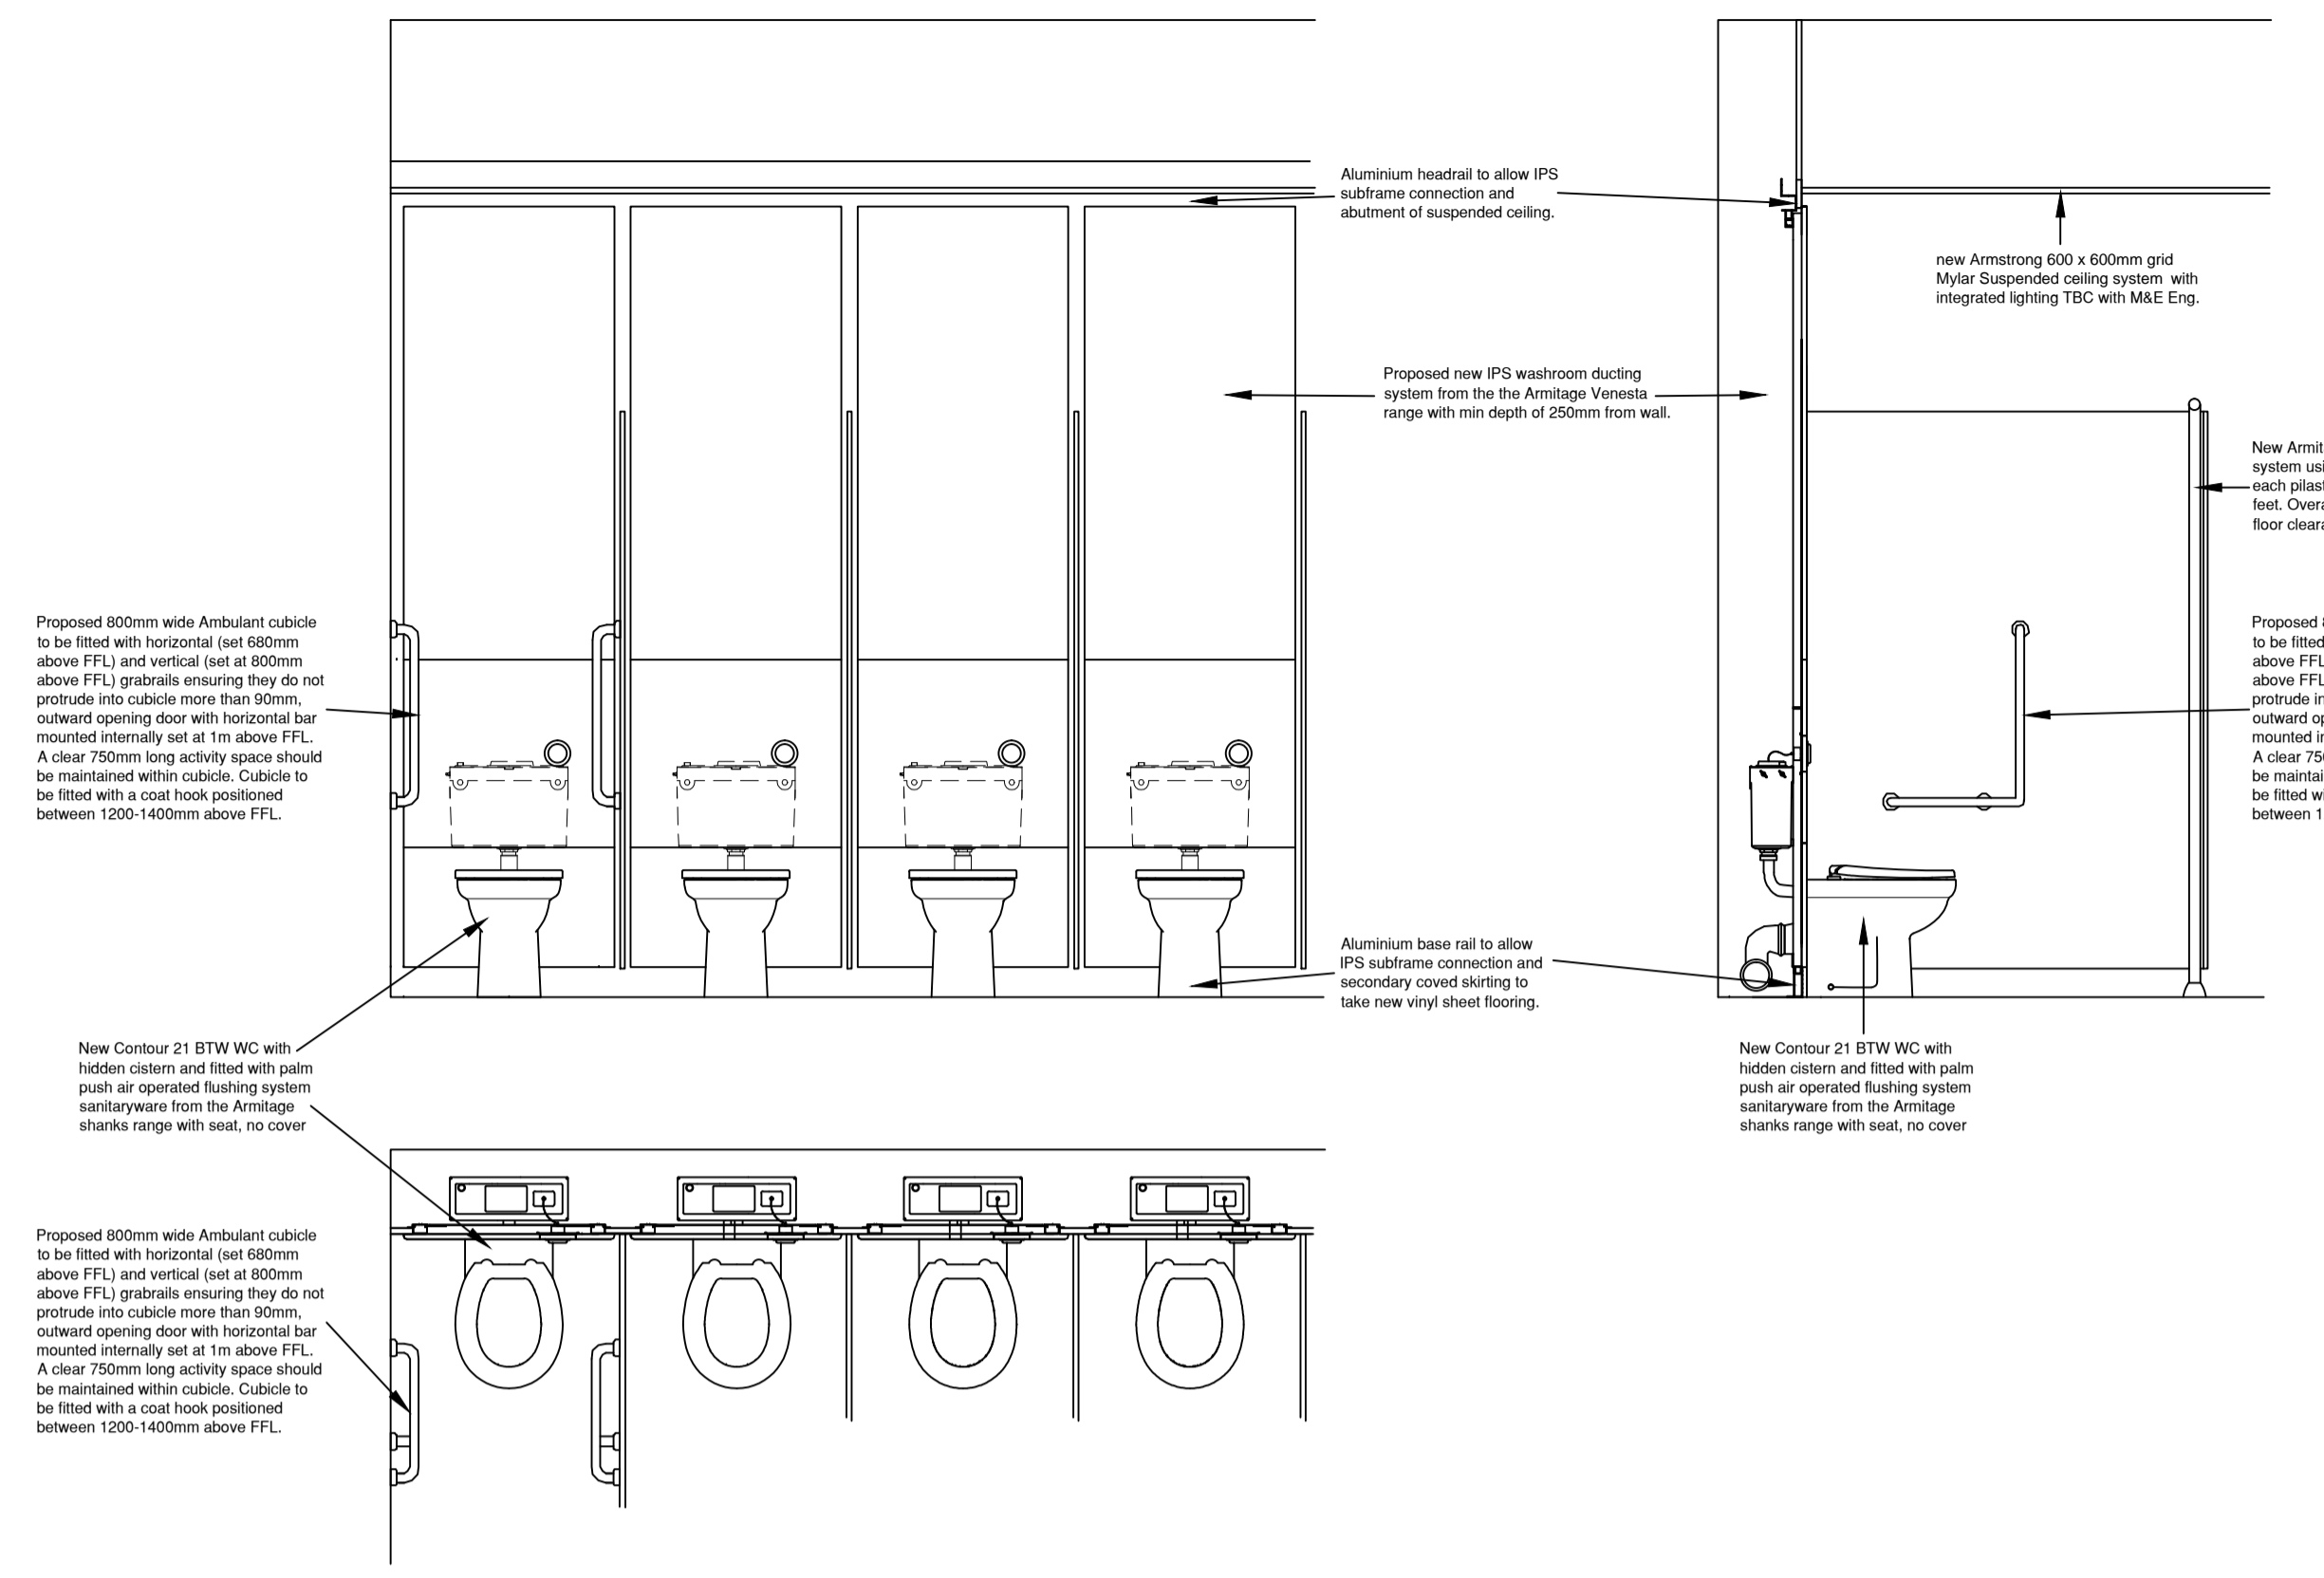


Washroom Equipment Details Scale 1:25

Elevation A Scale 1:50


Elevation B Scale 1:50

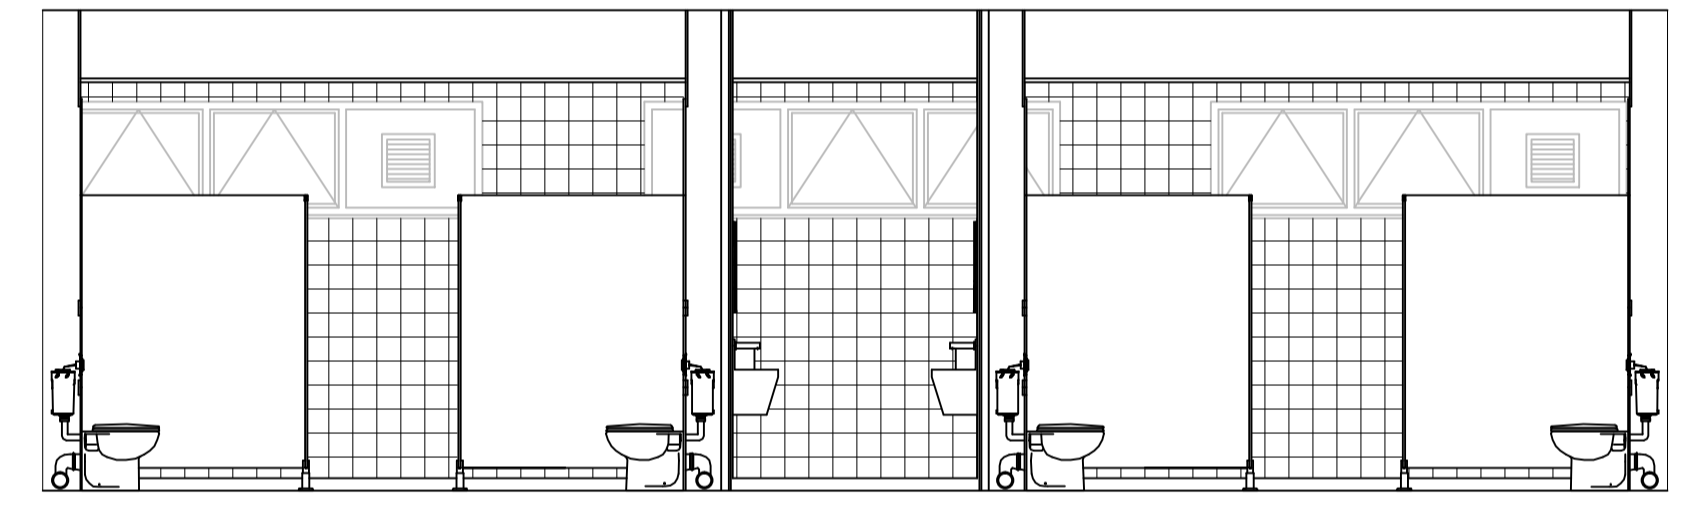


Elevation C Scale 1:50

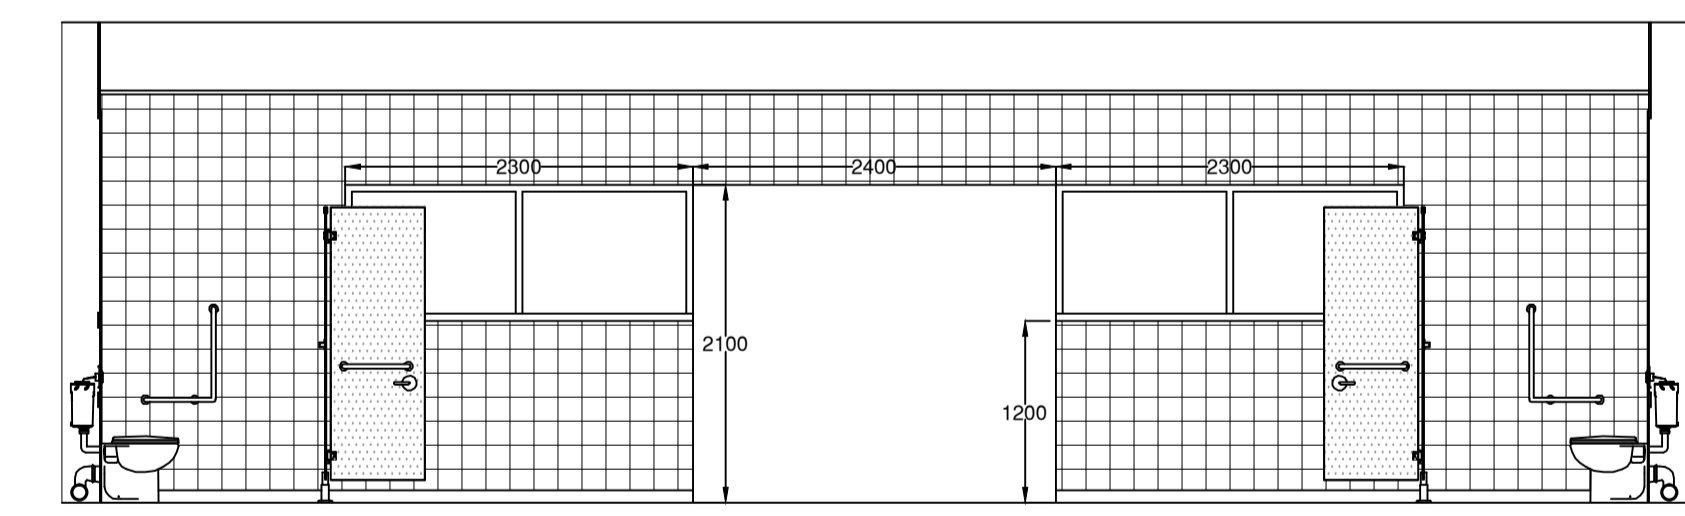

Elevation D Scale 1:50

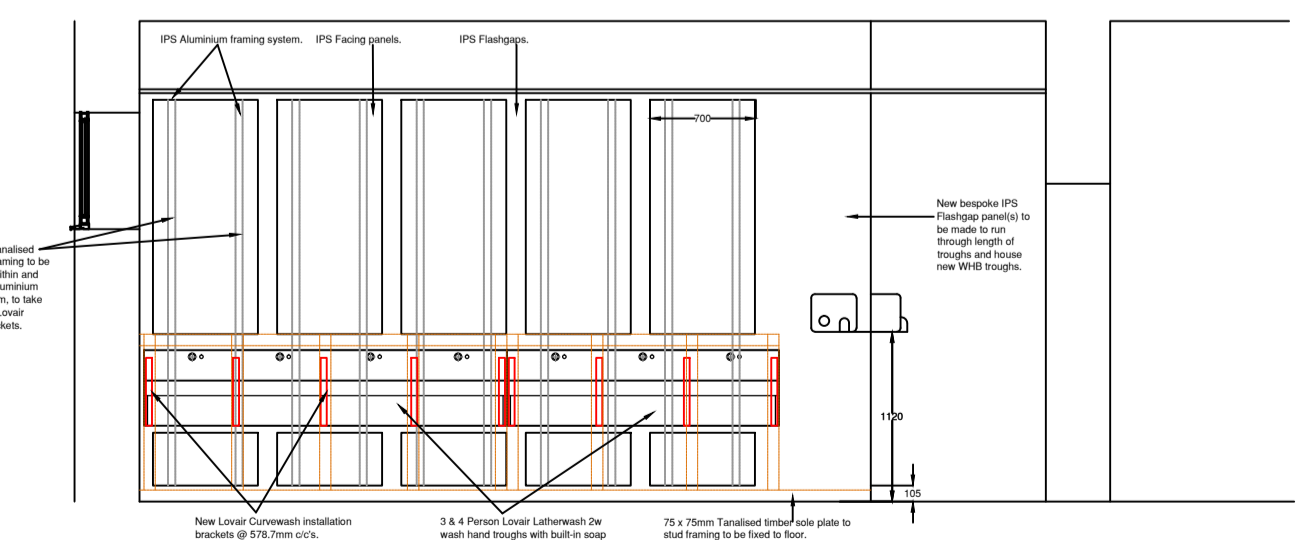

Elevation E Scale 1:50

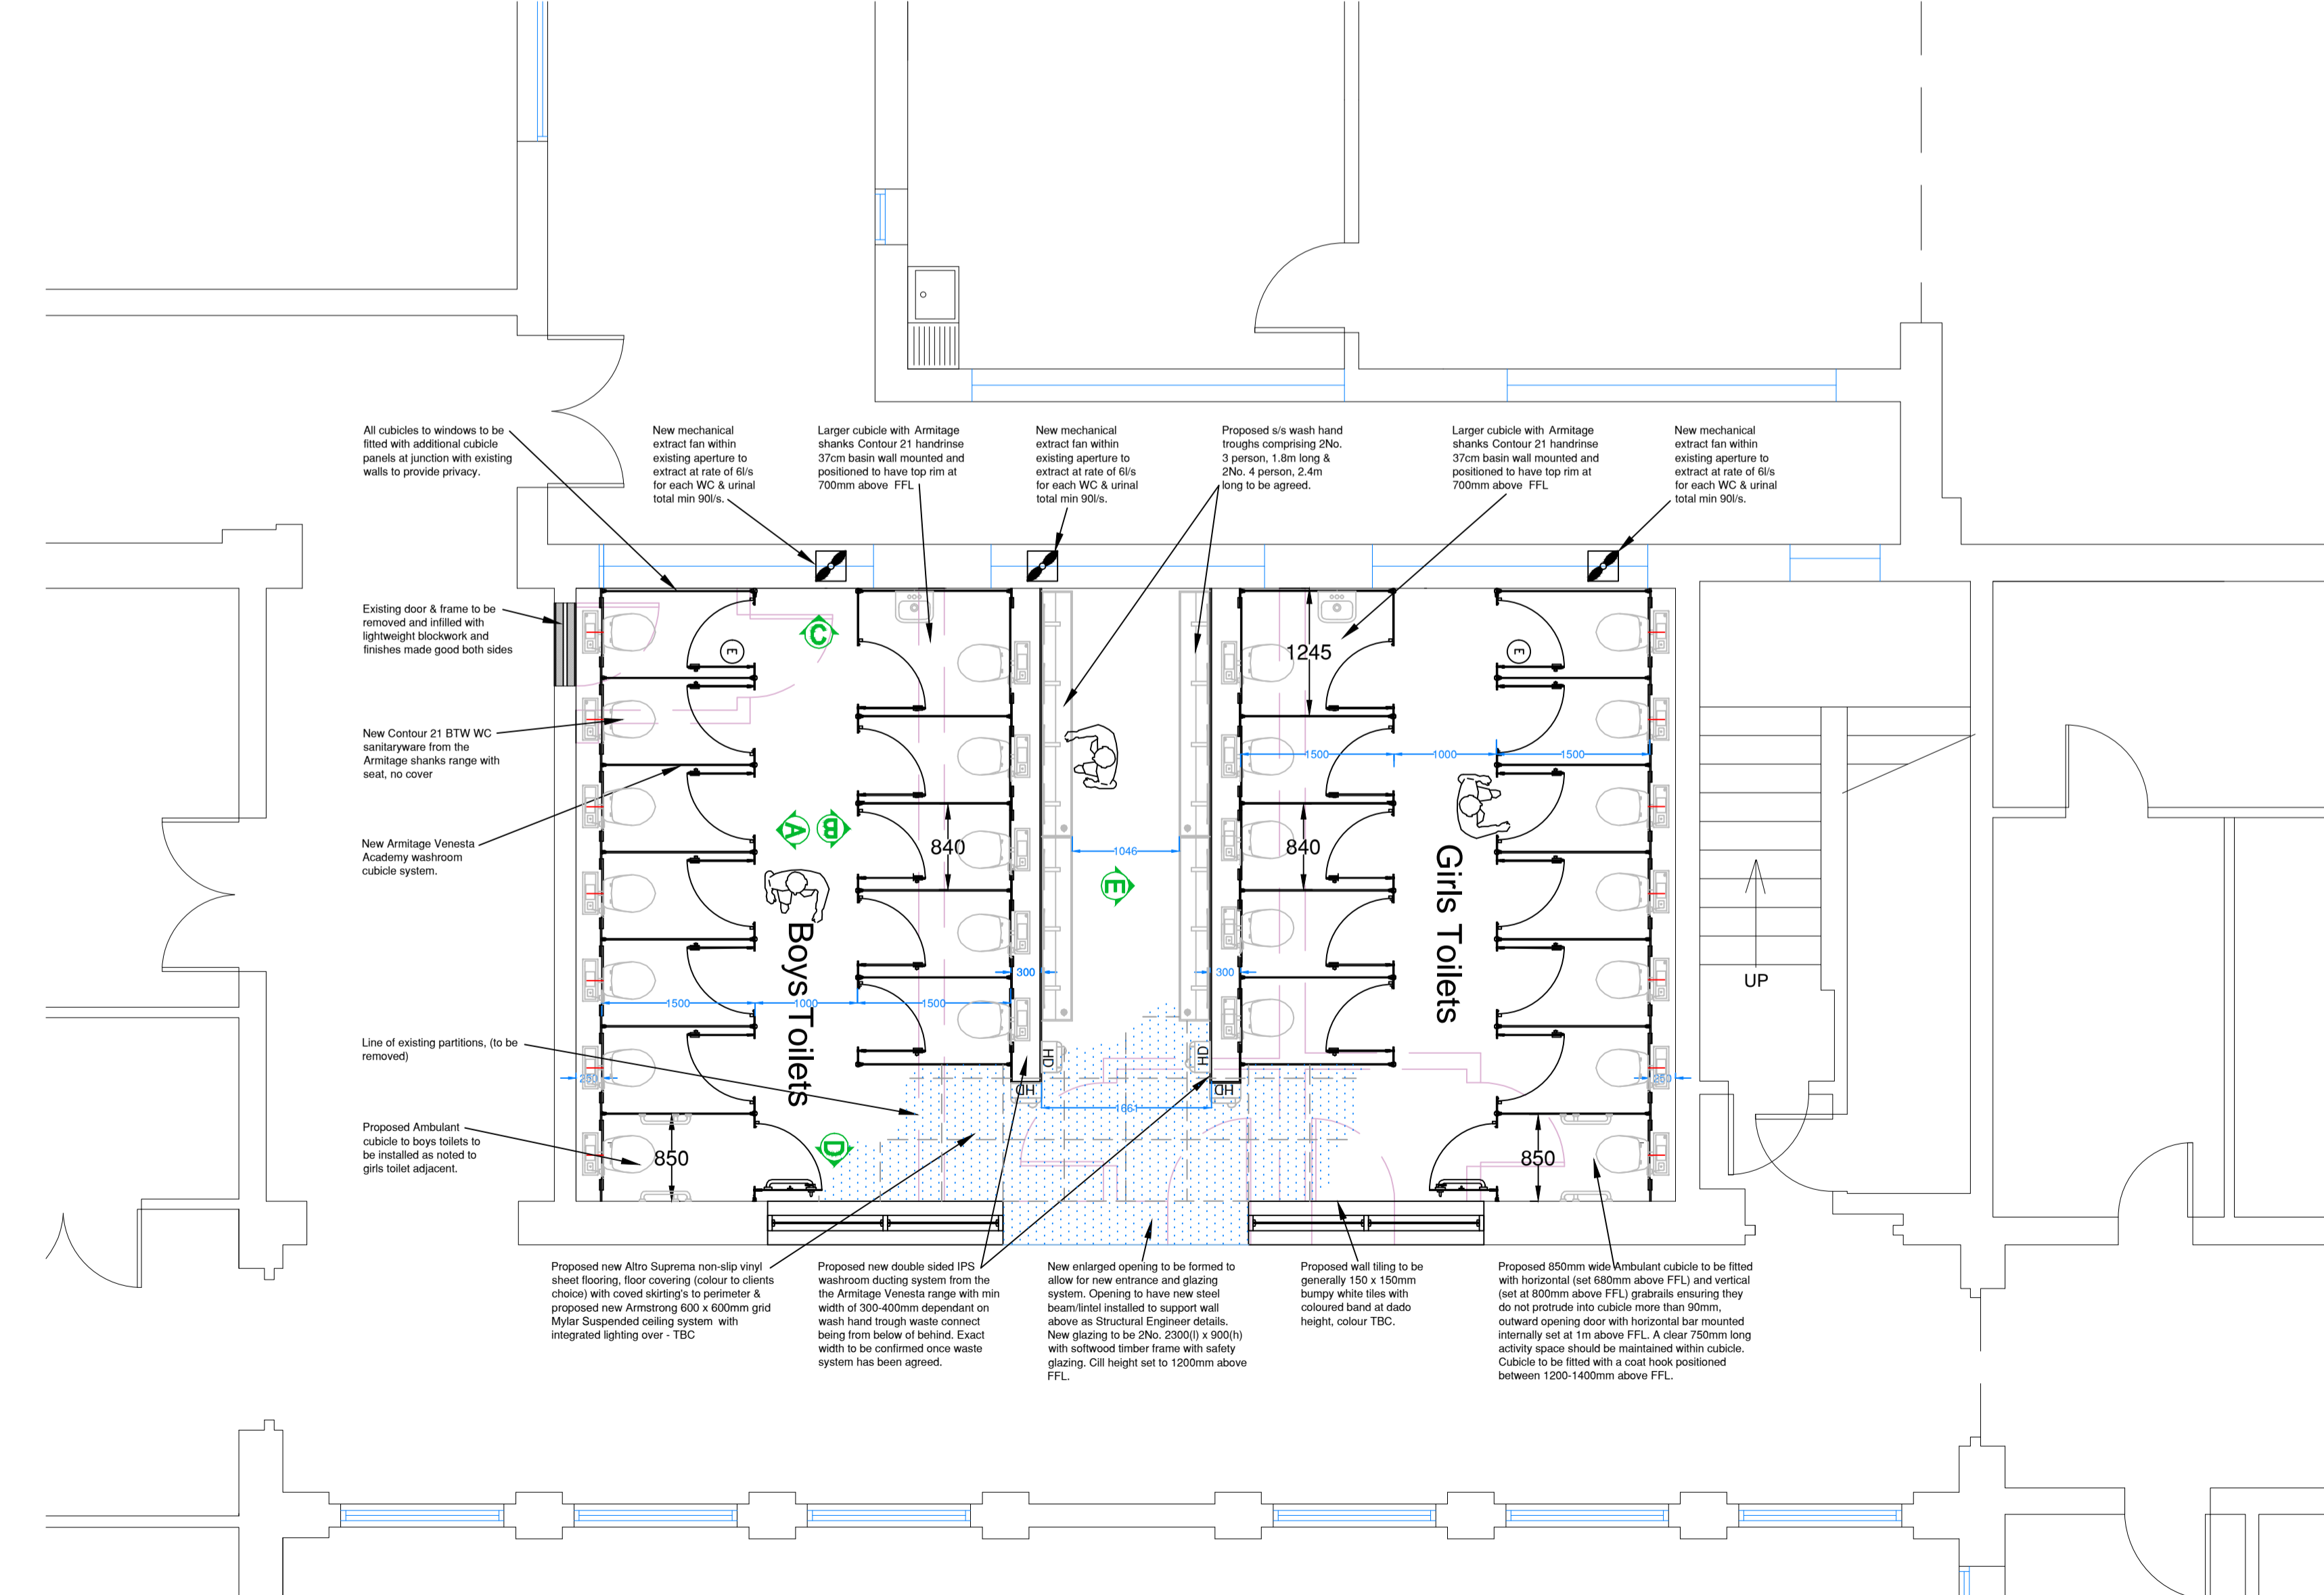

Proposed Super Loo Scale 1:50